

**ADDITION
 ANALYSIS**
DENTIST OFFICE
5739 CANTON COVE
WINTER SPRINGS, FL
FOR:
F.H. Collins III, DDS

General Notes

Mark Date Revision

Project No: XXXXX Approv. By: RLB
 Drawn By: RLB Date: 10/15/07
 Checked By: RLB Scale: NOTED


**PROPOSED
 FLOOR PLAN**

Sheet No:


SCHEME 3
10/19/07

A-6

× of ×

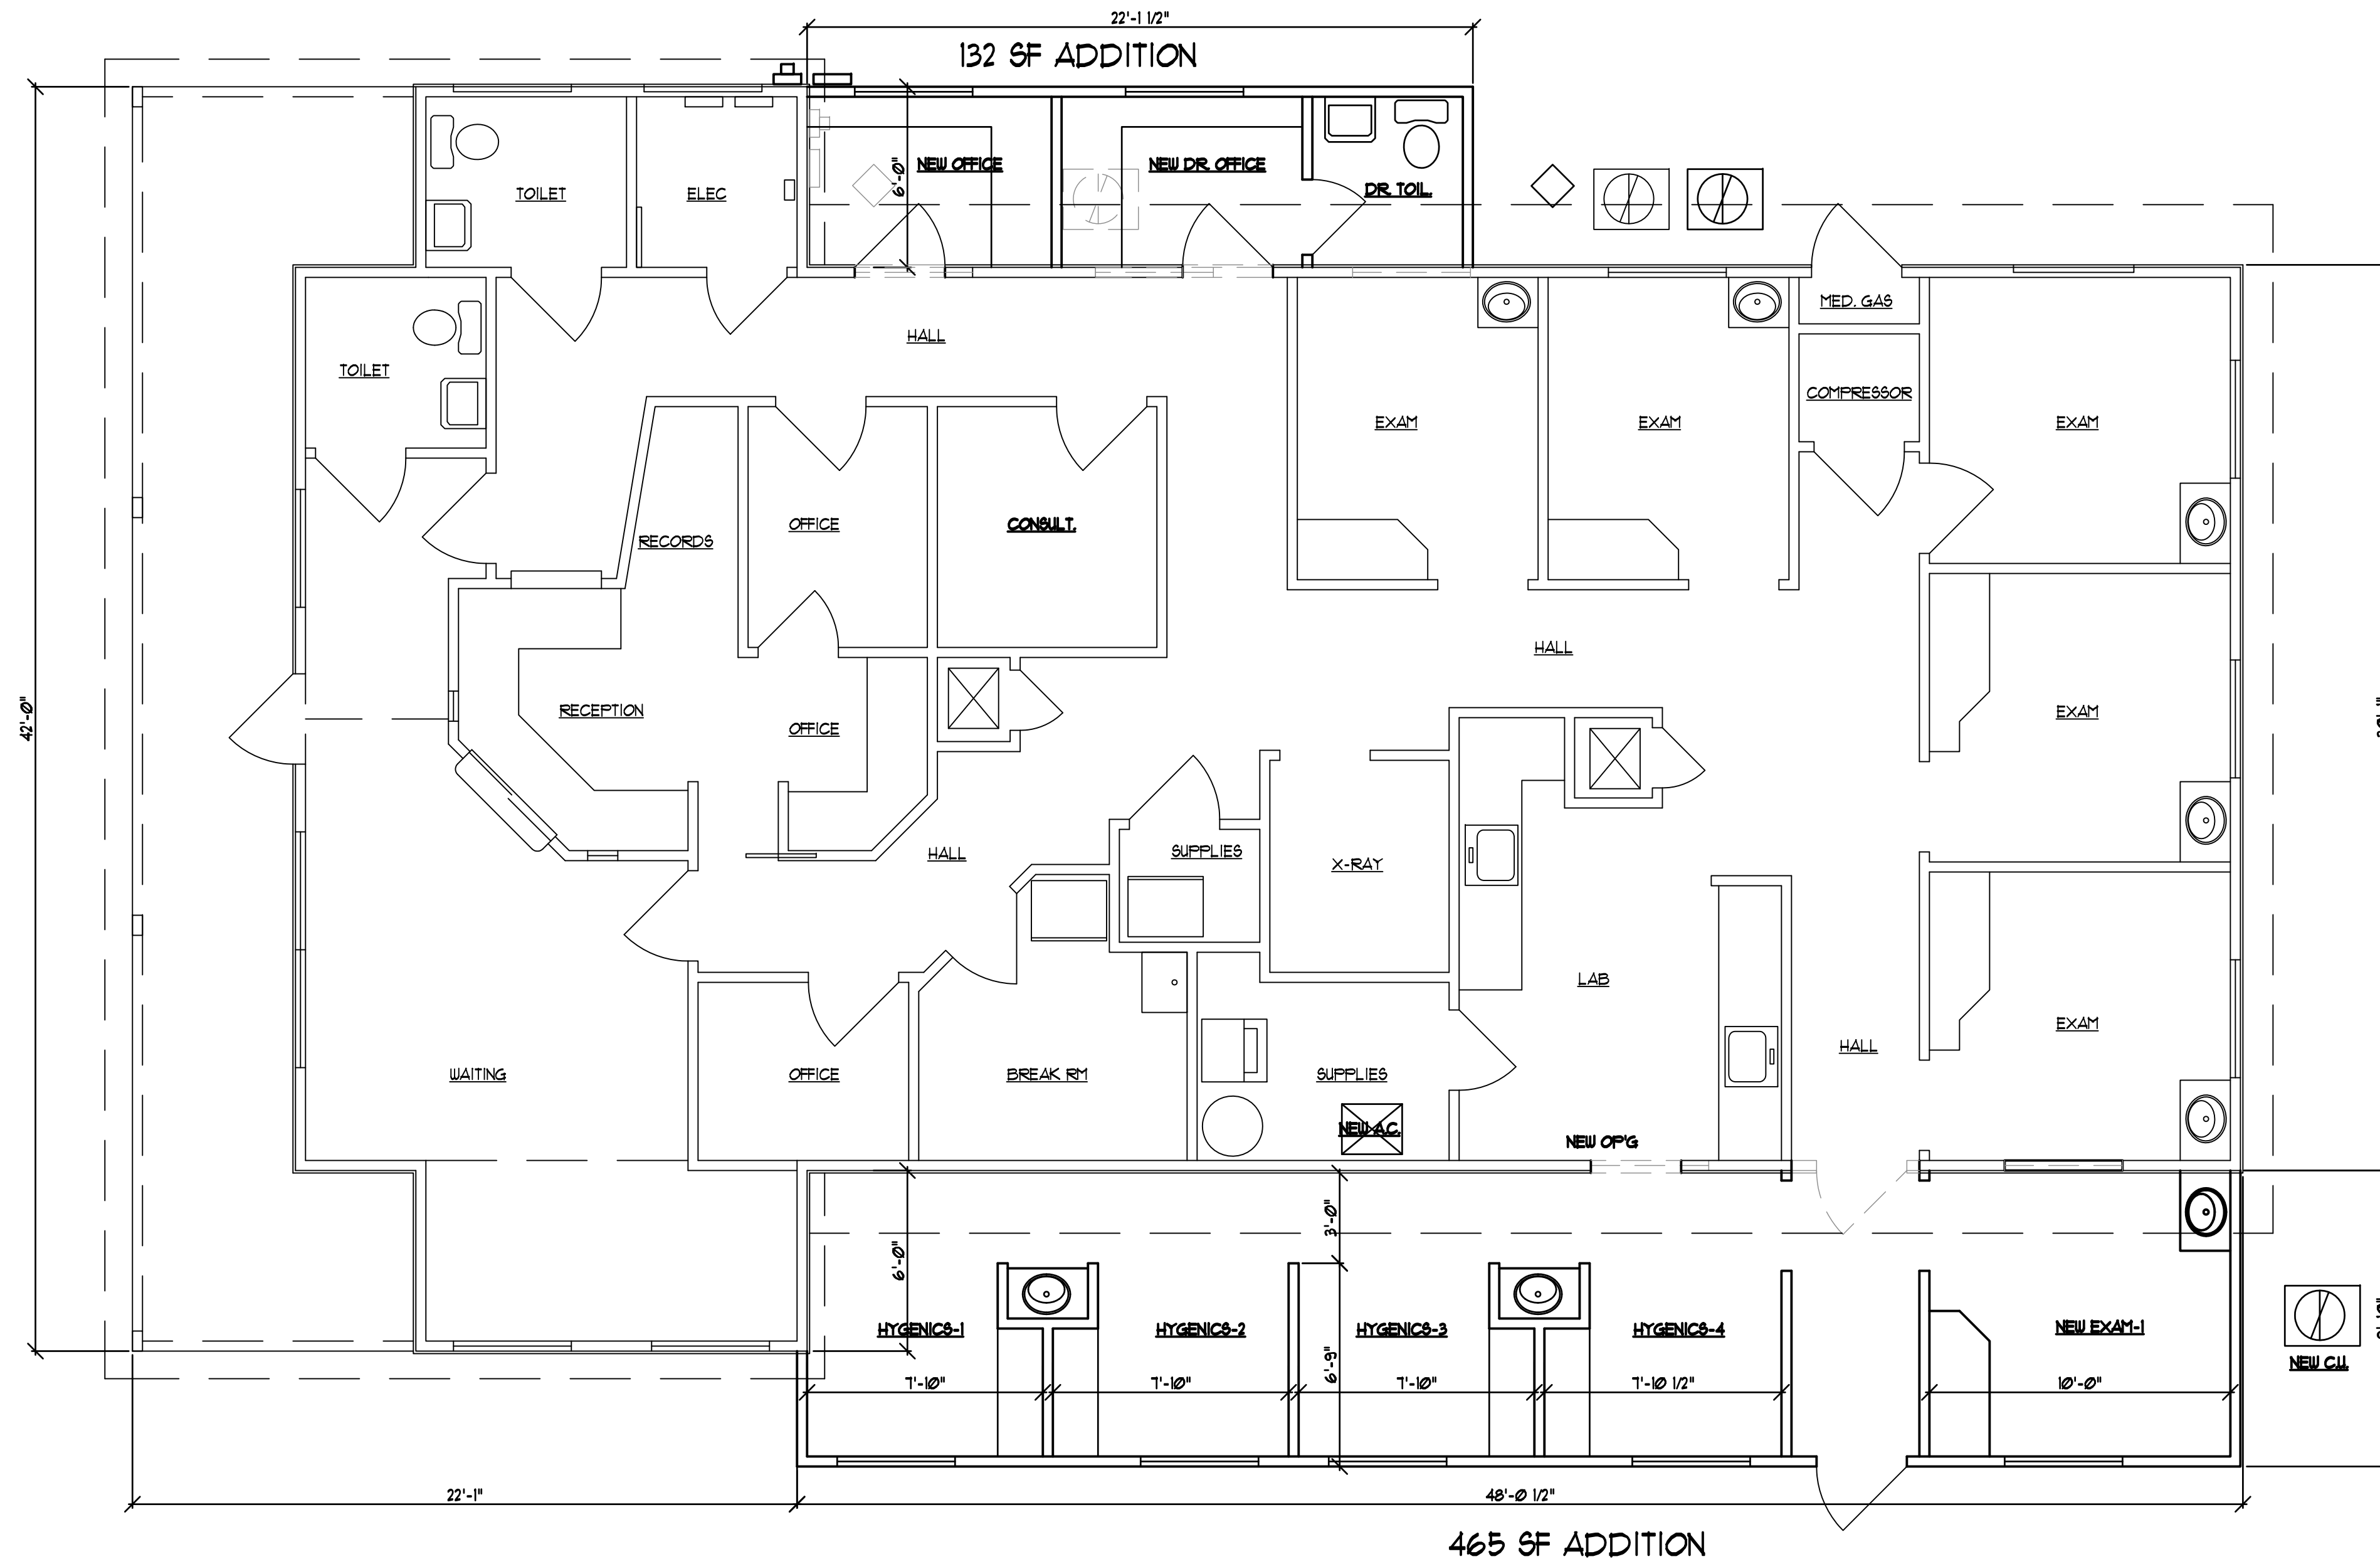


**PROPOSED
 FLOOR PLAN**
 SCALE 1/4" = 1'-0"

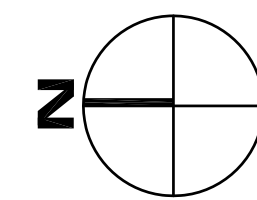





NORTH ELEVATION
 SCALE 1/4" = 1'-0"

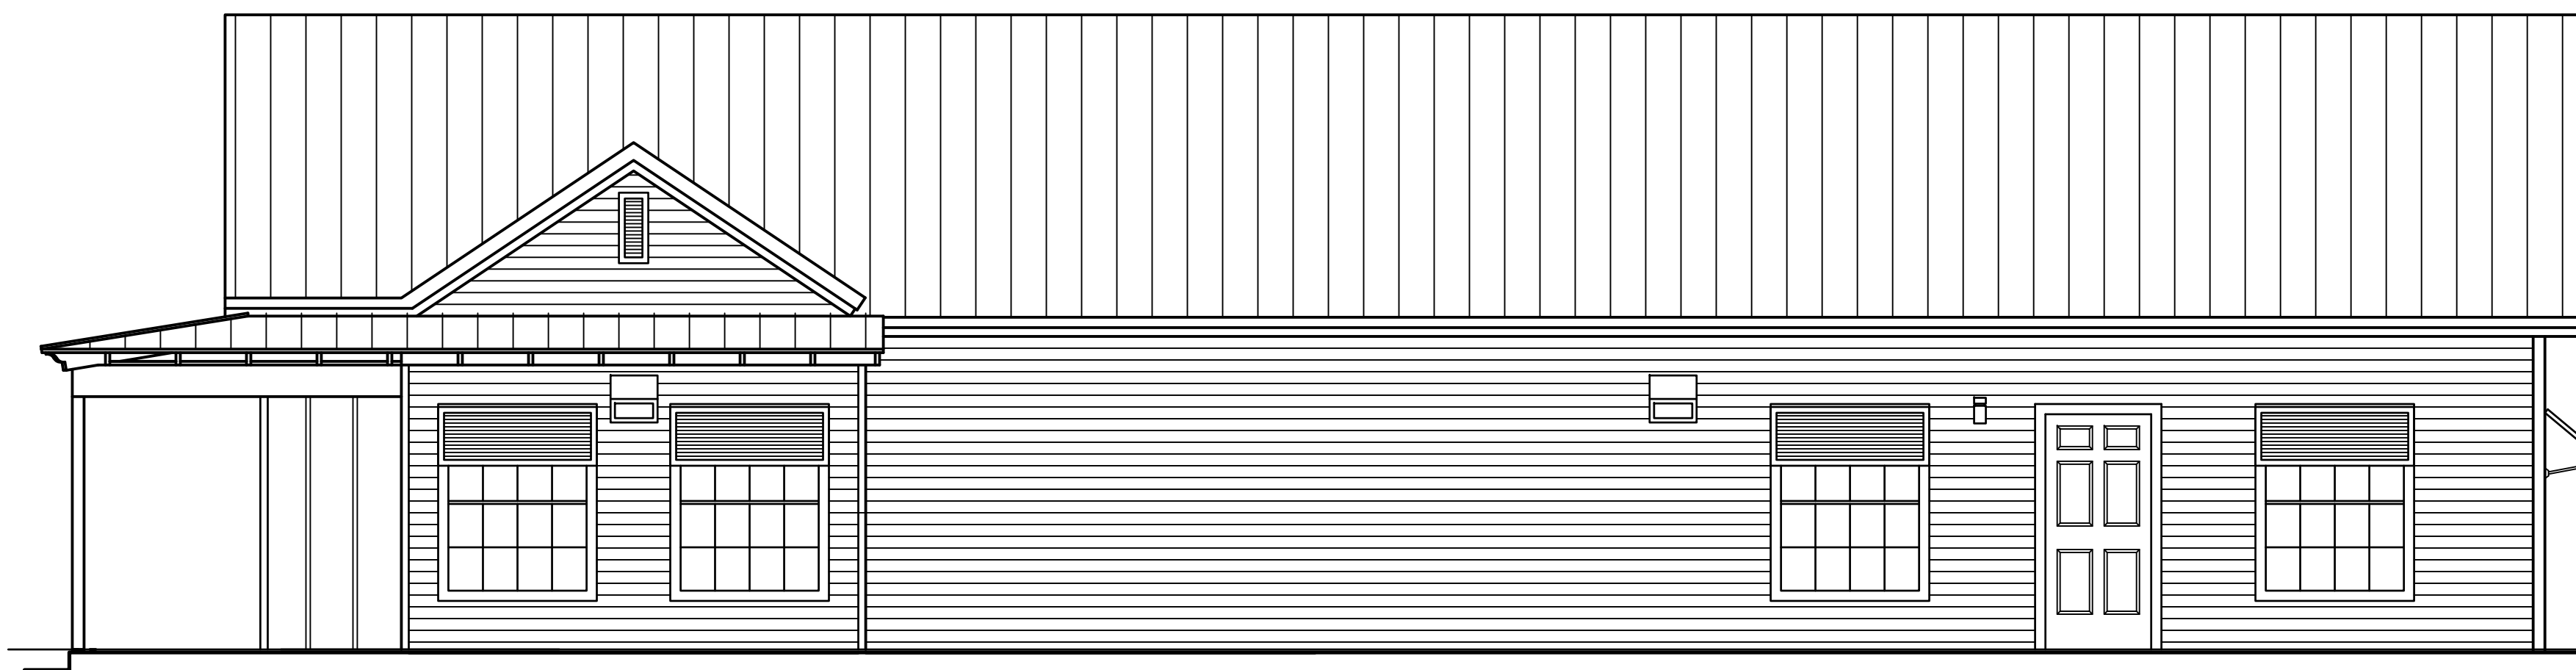


WEST ELEVATION
 SCALE 1/4" = 1'-0"

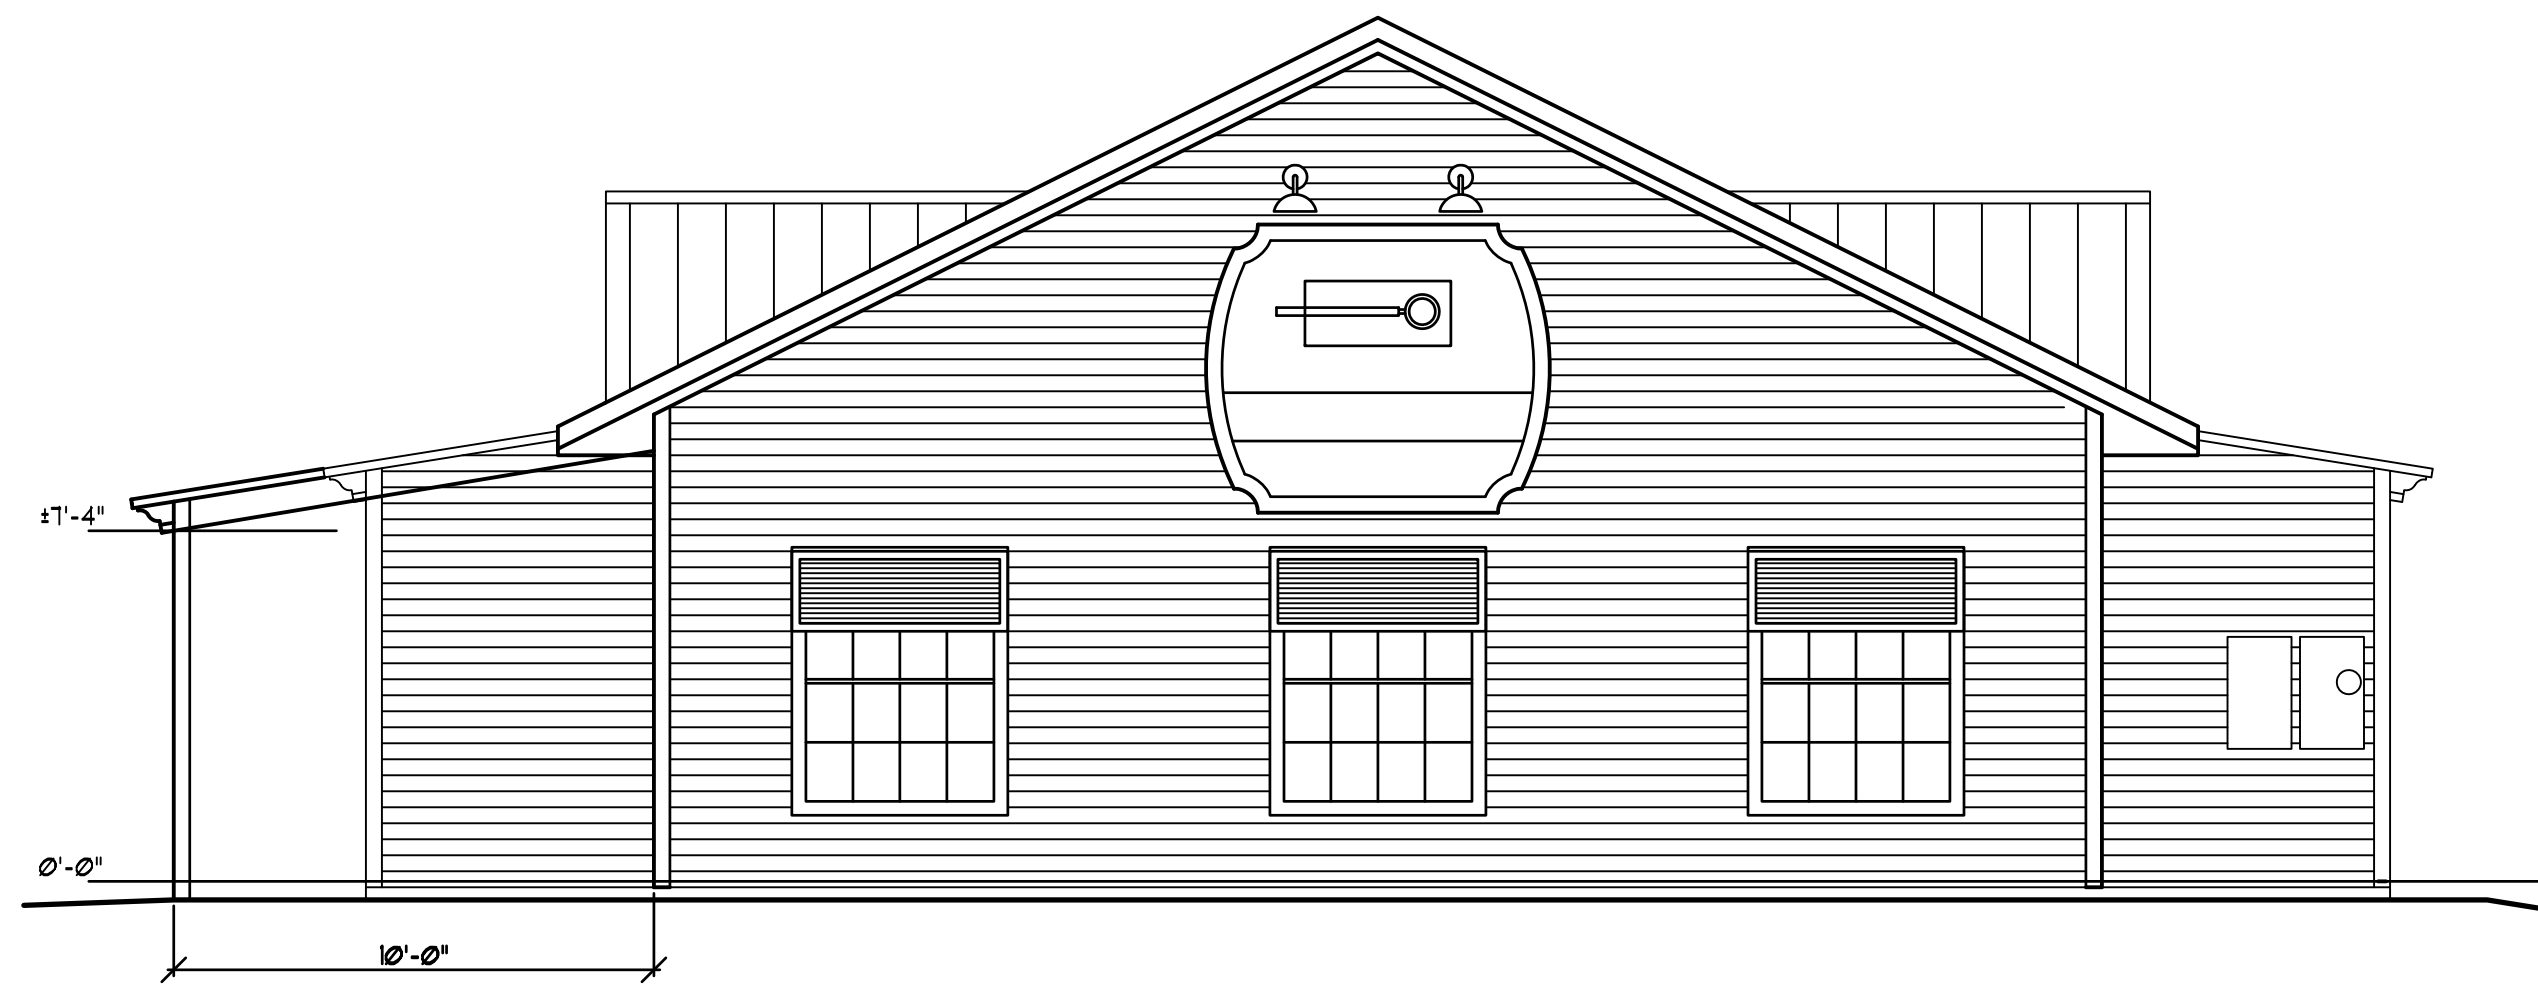

SOUTH ELEVATION
 SCALE 1/4" = 1'-0"

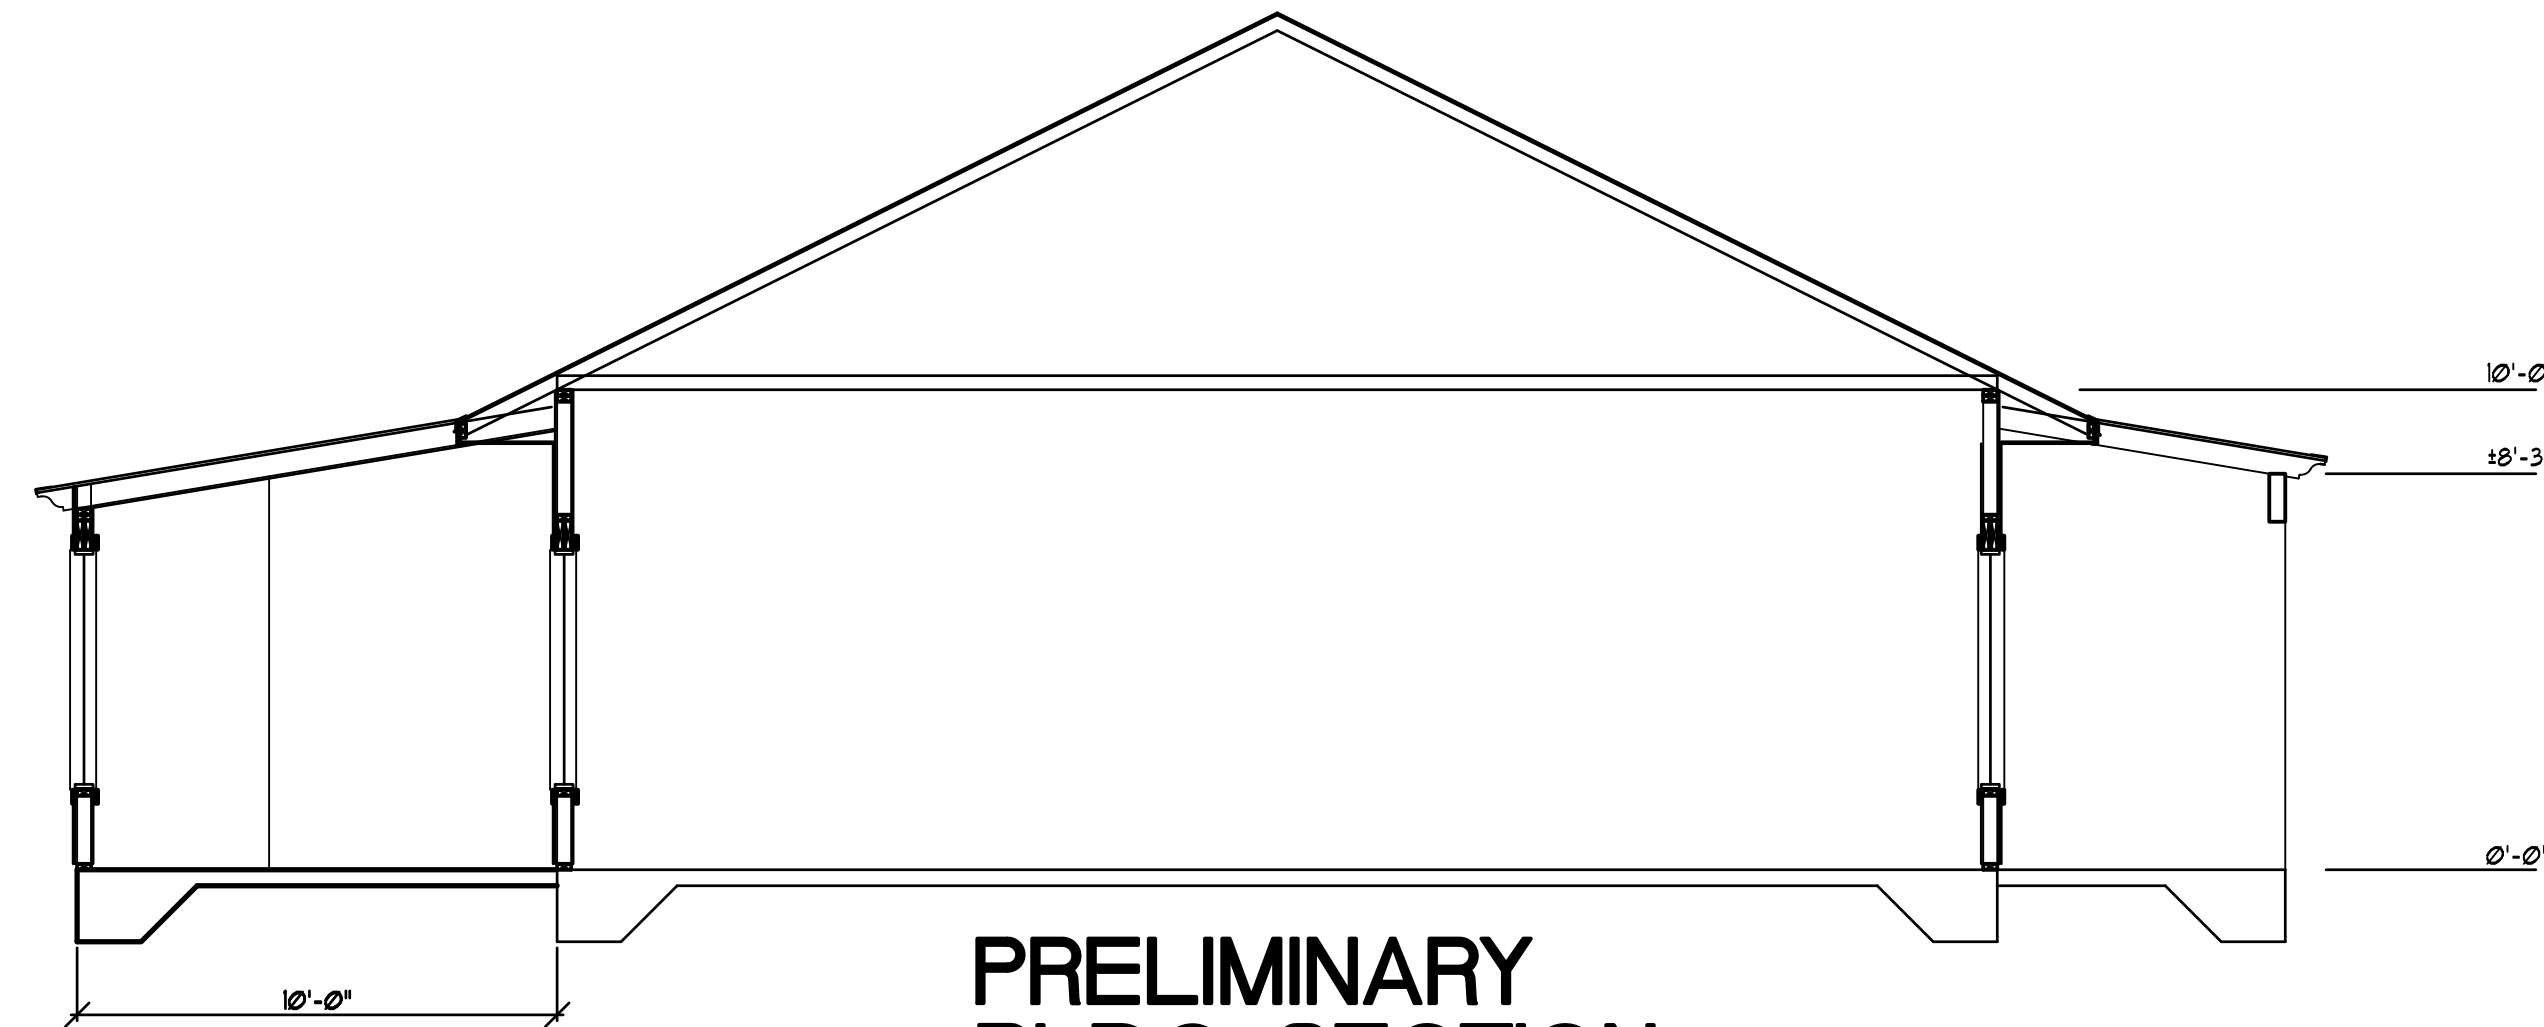

**PRELIMINARY
 BLDG. SECTION**
 SCALE 1/4" = 1'-0"

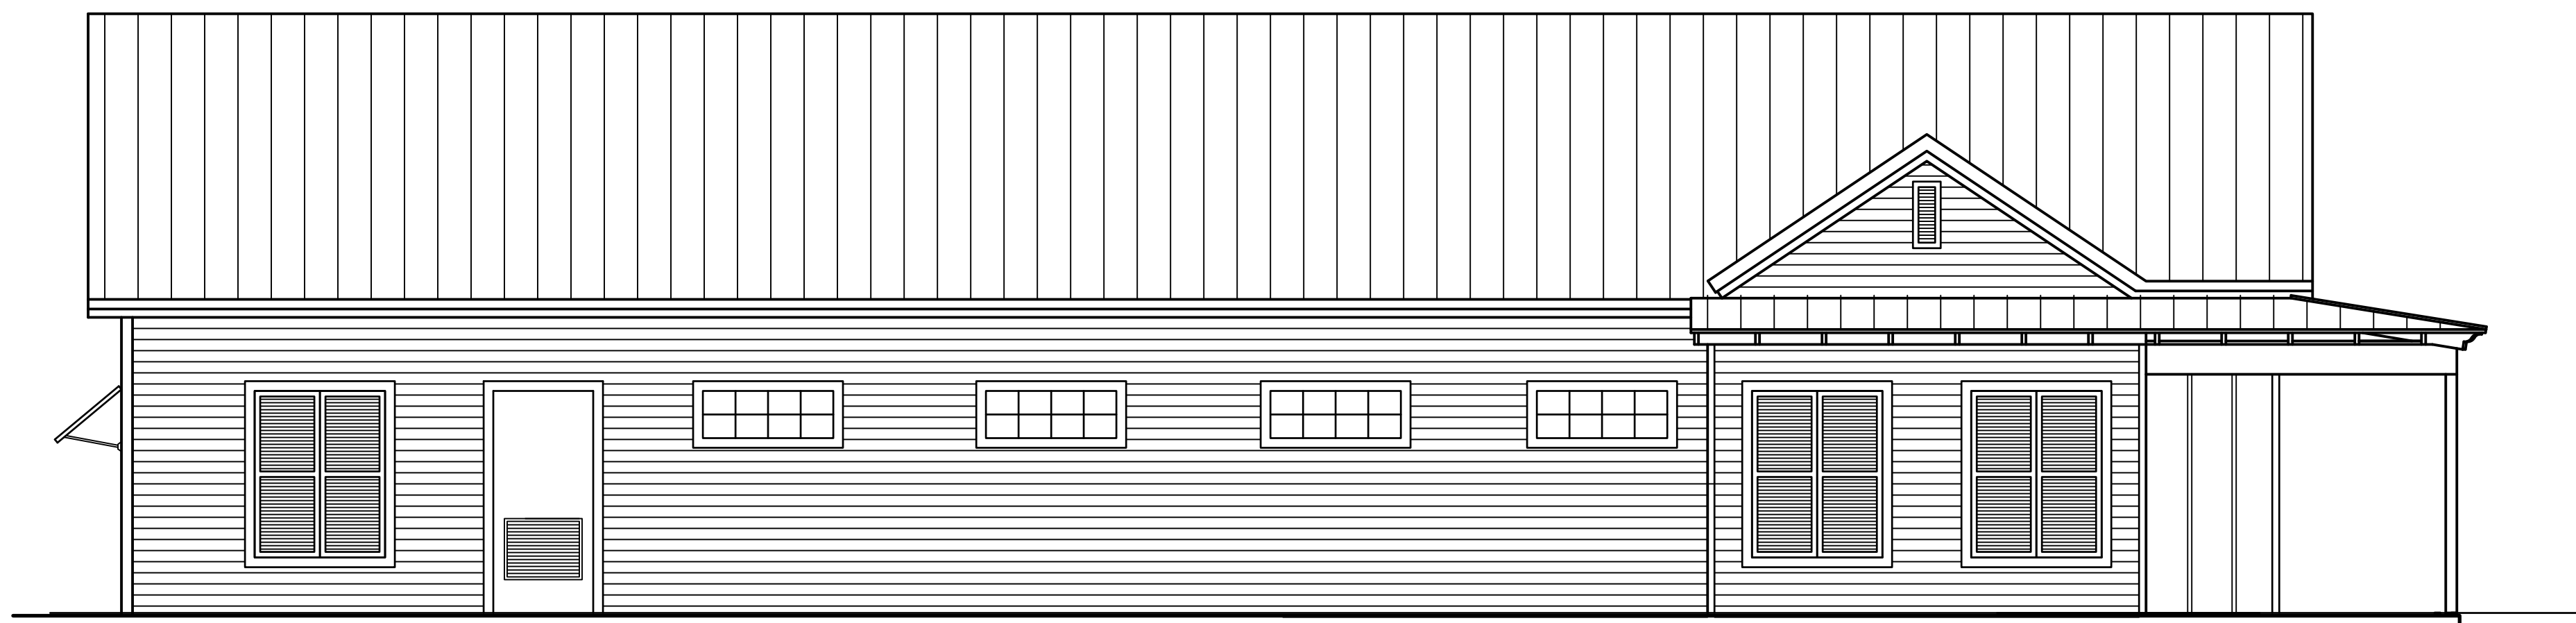

EAST ELEVATION
 SCALE 1/4" = 1'-0"

**ADDITION
 ANALYSIS**
DENTIST OFFICE
5739 CANTON COVE
WINTER SPRINGS, FL
FOR:
F.H. Collins III, DDS

General Notes

Mark Date Revision

Project No: XXXXX Approv. By: RLB
 Drawn By: RLB Date: 10/15/07
 Checked By: RLB Scale: NOTED

**EXISTING
 ELEVATIONS**

Sheet No:

10/18/07

A-3
 X of X