

**NEW BRANCH OFFICE  
 -TENANT BUILD-OUT  
 BUSINESS CENTER  
 801 S. ORLANDO AVE.  
 WINTER PARK, FL**

**FOR:**  
  
**1285 ORANGE AVE.  
 WINTER PARK, FL 32789**

General Notes

Mark Date Revision

Project No: 32414 Approv. By: RLB  
 Drawn By: RLB Date: 4/21/05  
 Checked By: RLB Scale: AS NOTED

**ENLARGED  
 FLOOR PLAN- WEST**

Sheet No:

**A-4**

TYP. INFILL W/ CMU AND STUCCO FINISH TO MATCH REMAINDER OF EXTERIOR BUILDING WALLS- SEE DEMO NOTES #14 #4 FOR ADDITIONAL REQUIREMENTS.

NOTE: CAST TABLE TO BE RELOCATED BY GENERAL CONTRACTOR FROM THE EXISTING JEWETT RDV OFFICE AT 8101 MAITLAND SUMMIT BLVD, MAITLAND, FL.

NOTE: EXTREMITY WHIRLPOOL TUBS AND VALVES ARE TO BE OWNER FURNISHED / CONTRACTOR INSTALLED (OFC)

PHYSICAL THERAPY-171  
 \*B\*B \*A\* AT EXT. WALLS ONLY  
 1113 ALL OTHERS "B"

ADD RECESSED QUAD POWER OUTLETS- TYP. FOR (9)


TYP. AT COLUMNS

ADD WALL QUAD POWER OUTLET- TYP. FOR (1)

ADD POWER POLE W/ QUAD POWER OUTLET- TYP. FOR (2)

SEE SHEET A-9 FOR INTERIOR STOREFRONT ELEVATIONS  
 PROVIDE AND INSTALL 2" WD. BLINDS ON WINDOWS MARKED "CLR". SEE DOOR AND WINDOW SCHEDULES FOR OTHER BLIND LOCATIONS.

PROVIDE BLOCKING IN WALL FOR TV BRACKET AS REQ'D.  
 PROVIDE & INSTALL TV BRACKET MODEL BT-518 BY B-TECH (865-986-1144) OR EQUAL - MTD. W/ BOT. @ 12" AFF (VERIFY W/ OWNER)

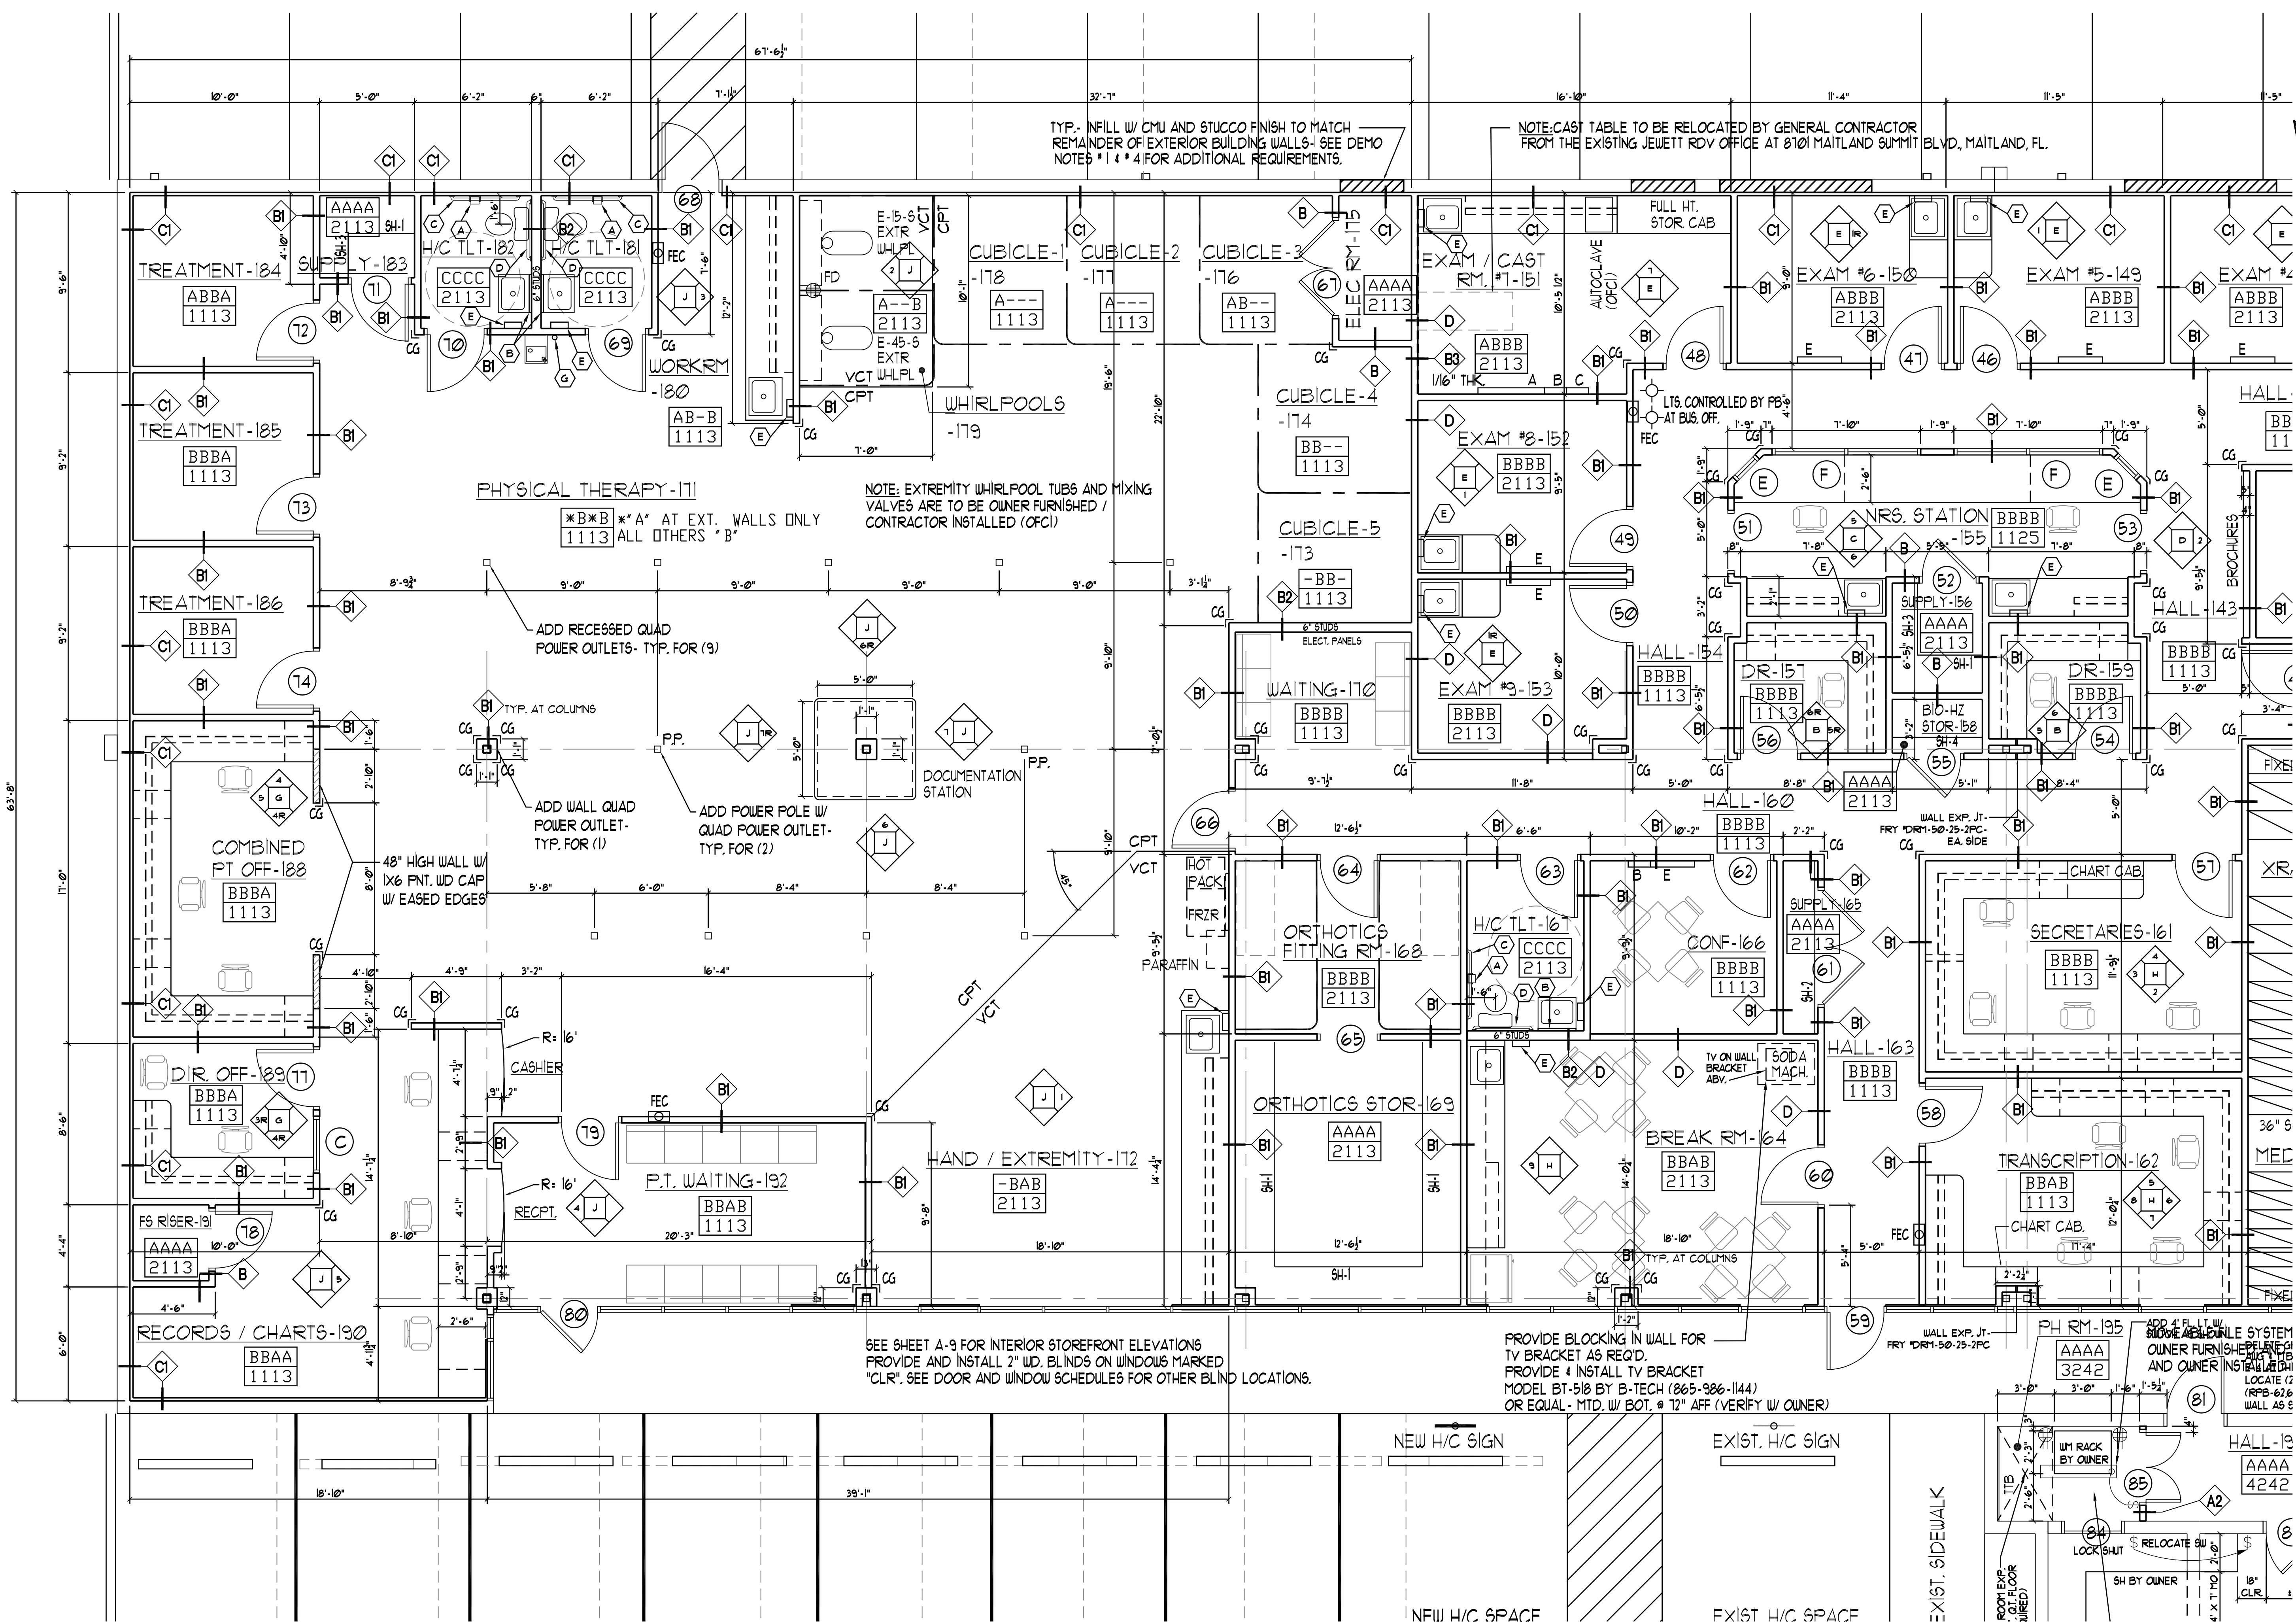

**ENLARGED FLOOR PLAN- WEST**  
 SCALE: 1/4" = 1'-0"