

OVERALL FLOOR PLAN
 SCALE: 1/16" = 1'-0"



SEMINOLE COUNTY, FL
KIKZ, LLC
 13501 INGENUITY DR. STE 100
 ORLANDO, FL 32826

General Notes

DESIGN DEVELOPMENT
NOT FOR CONSTRUCTION
 02/08/01

Mark	Date	Revision

Project No: **2K-3250** Approv. By: **RLB**
 Drawn By: **RON** Date: **02/08/01**
 Checked By: **RLB** Scale: **NOTED**


OVERALL FLOOR PLAN

Sheet No:

A2.0

of

CLUBHOUSE
6030 S.F.

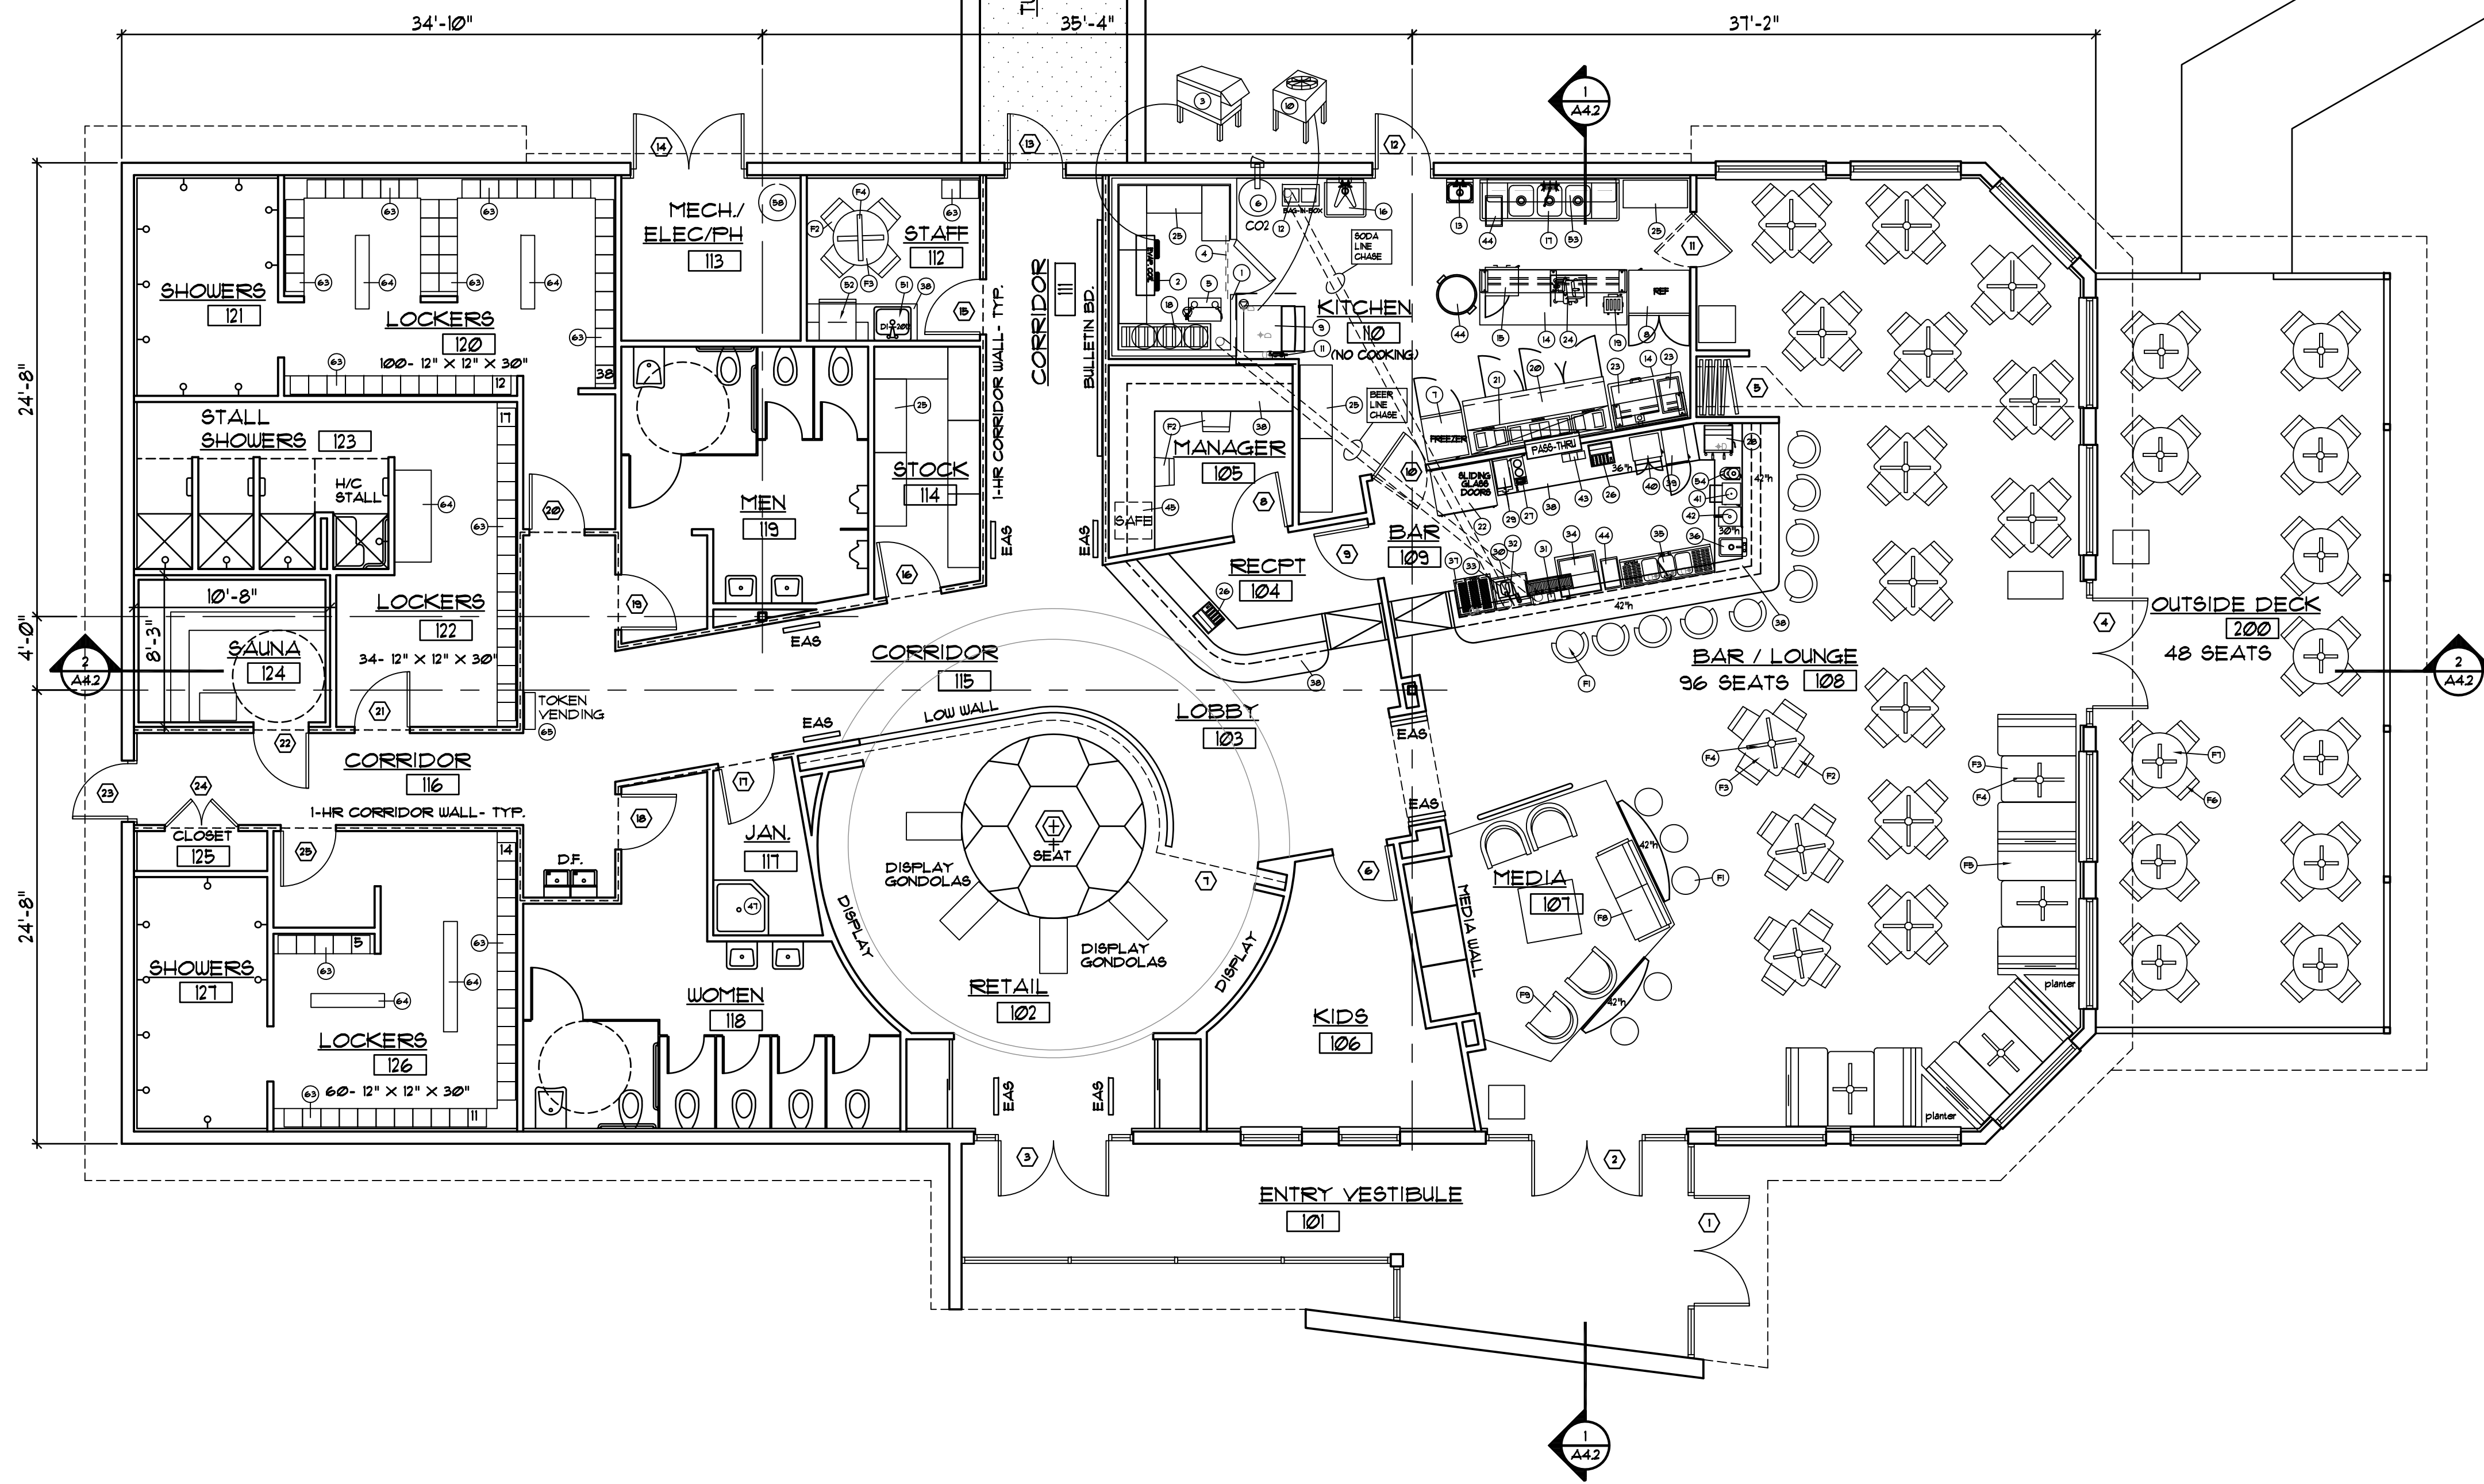

CLUBHOUSE FLOOR PLAN

SCALE: 3/16" = 1'-0"

6030 S.F. GROSS



SEMINOLE COUNTY, FL
KIKZ, LLC
 13501 INGENUITY DR. STE 100
 ORLANDO, FL 32826

General Notes

DESIGN DEVELOPMENT
NOT FOR CONSTRUCTION
 02/08/01

Mark Date Revision

Project No: **2K-3250** Approv. By: **RLB**
 Drawn By: **RON** Date: **02/08/01**
 Checked By: **RLB** Scale: **NOTED**

CLUBHOUSE
FLOOR PLAN

Sheet No:

A2.2

of