


PRELIMINARY SITE PLAN

NTS

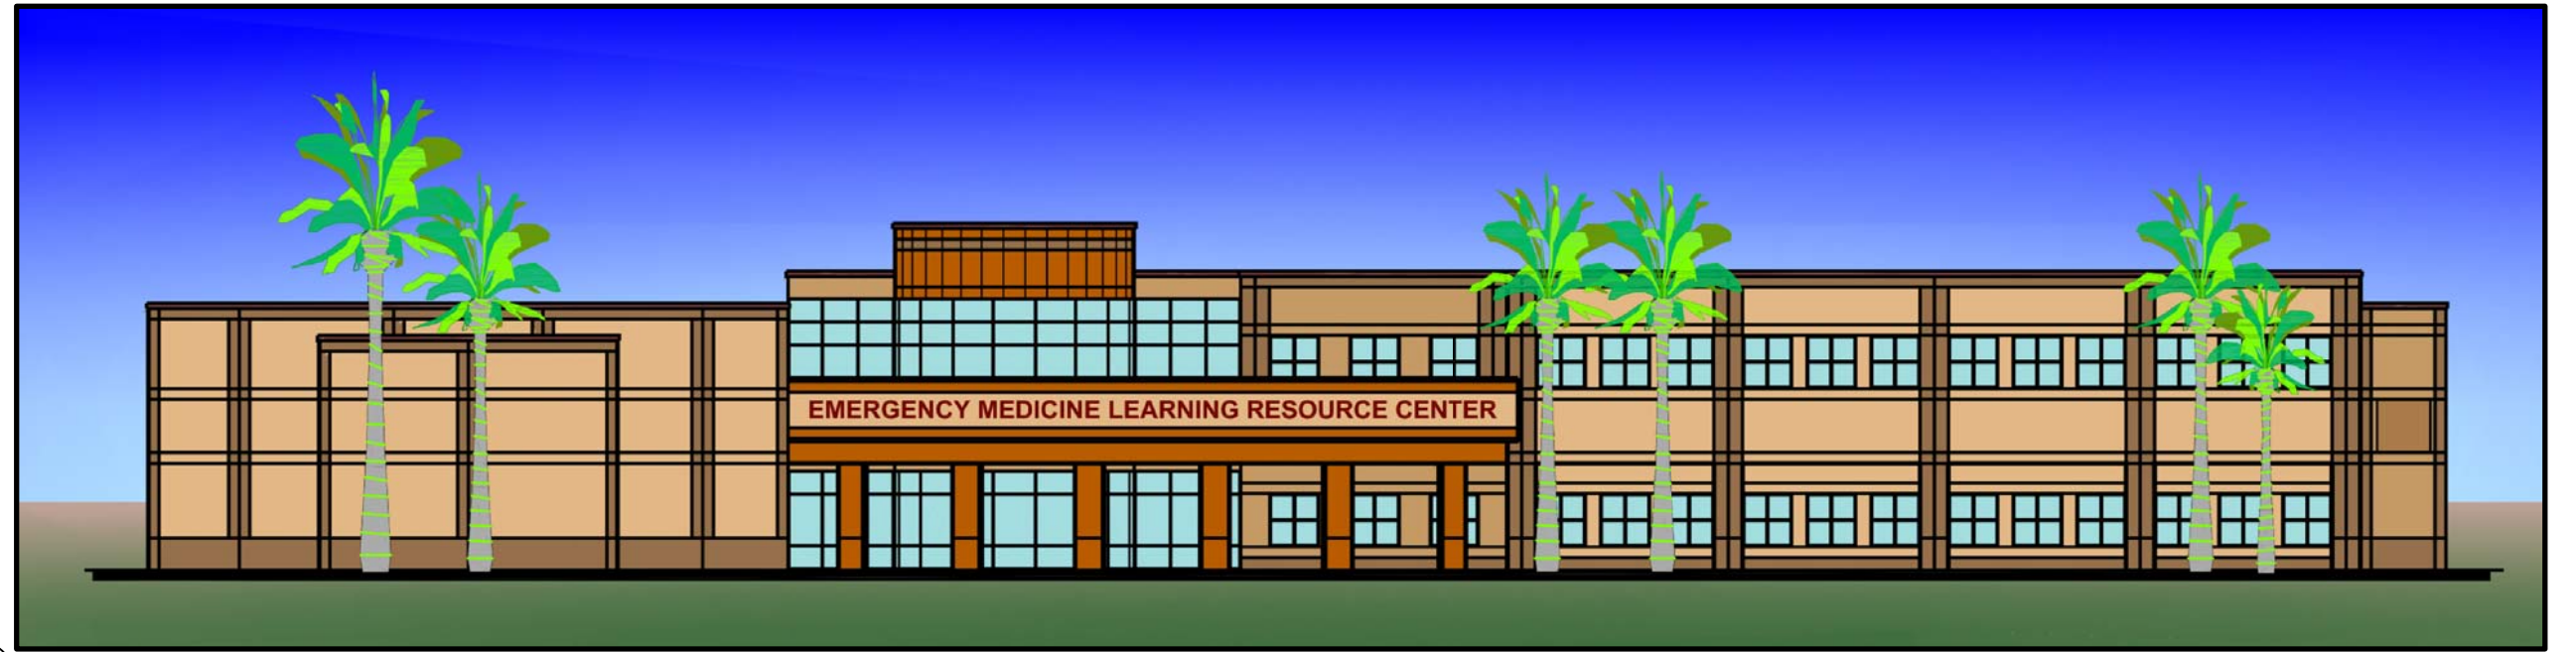

PRELIMINARY ELEVATION

NTS



EMERGENCY MEDICINE LEARNING RESOURCE CENTER
ORLANDO, FLORIDA
 10-29-07

ARCHINETICS

ARCHITECTS / PLANNERS
 5744 Canton Cove Suite 100
 Winter Springs, FL 32708-5079
 Ph: 407-696-7799
 Fax: 407-696-8634