



**PROPOSED OFFICE BUILDING
 MAITLAND FLORIDA**

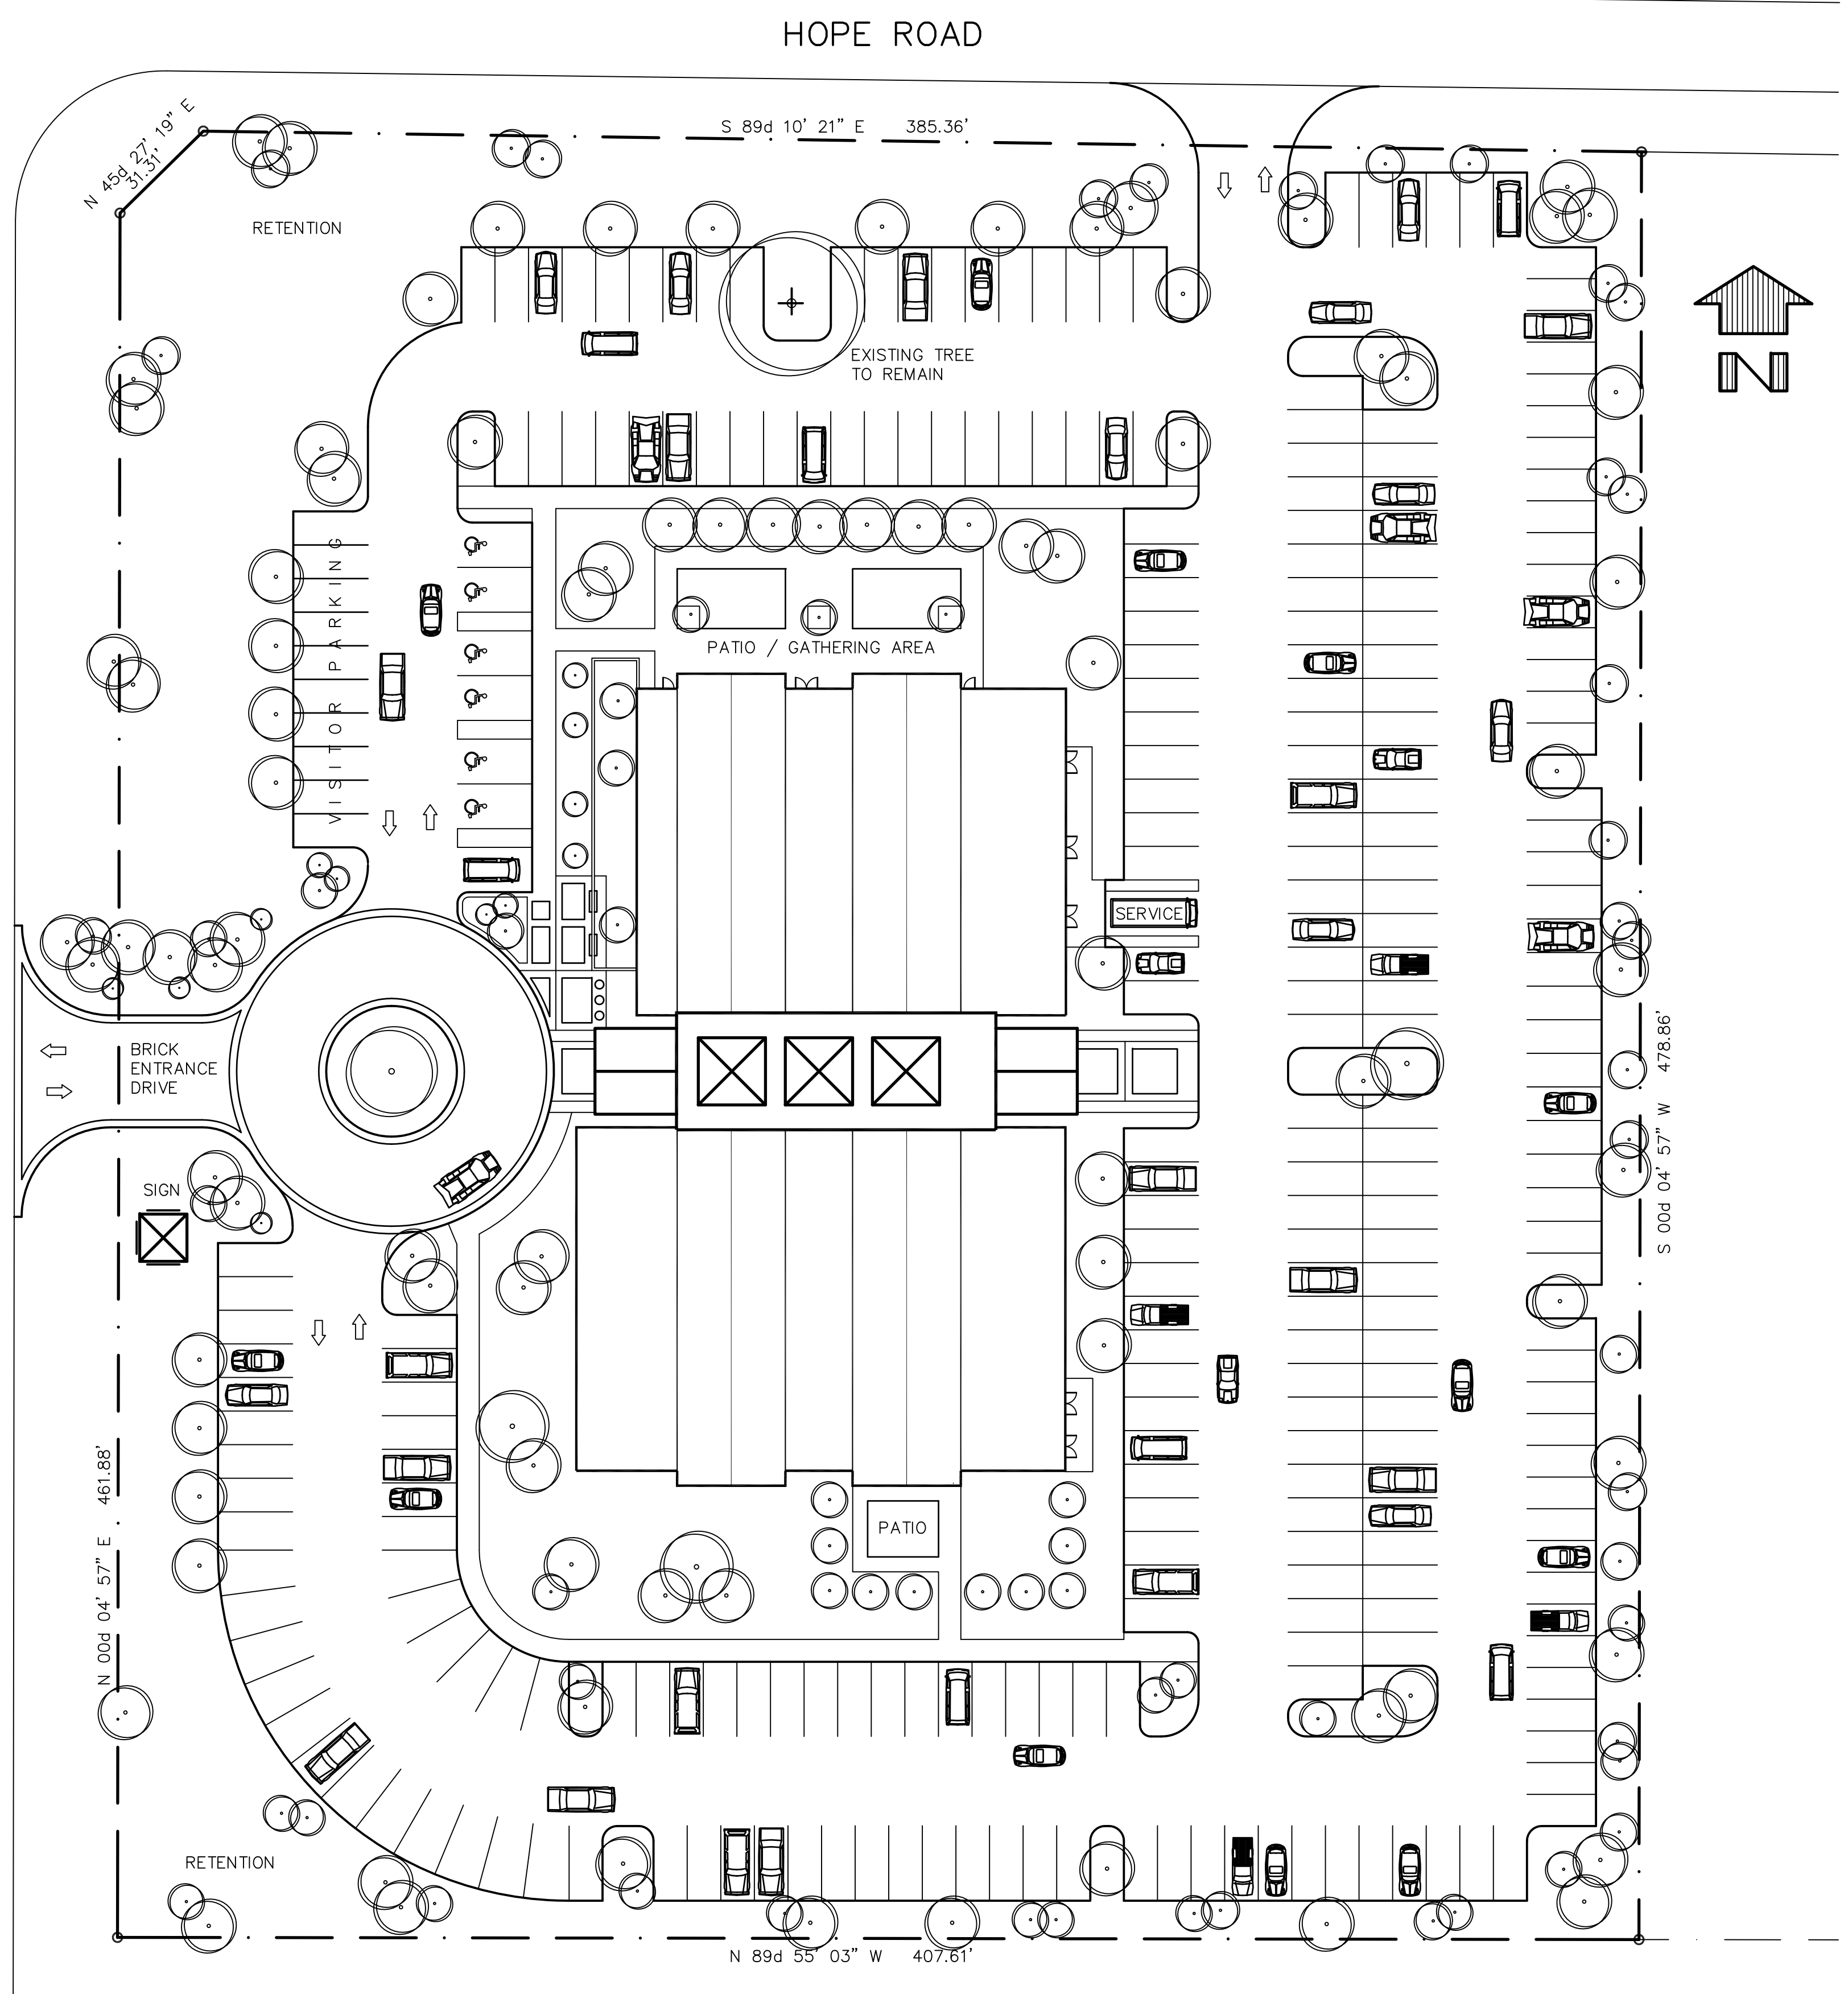


PARKING:
 289 SPACES SHOWN
 INCL. 7- HANDICAPPED SPACES
 (300+ POSSIBLE)

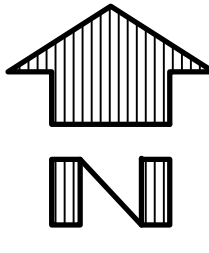

Proposed Office Building
 Greater Orlando Association of Realtors, Inc.



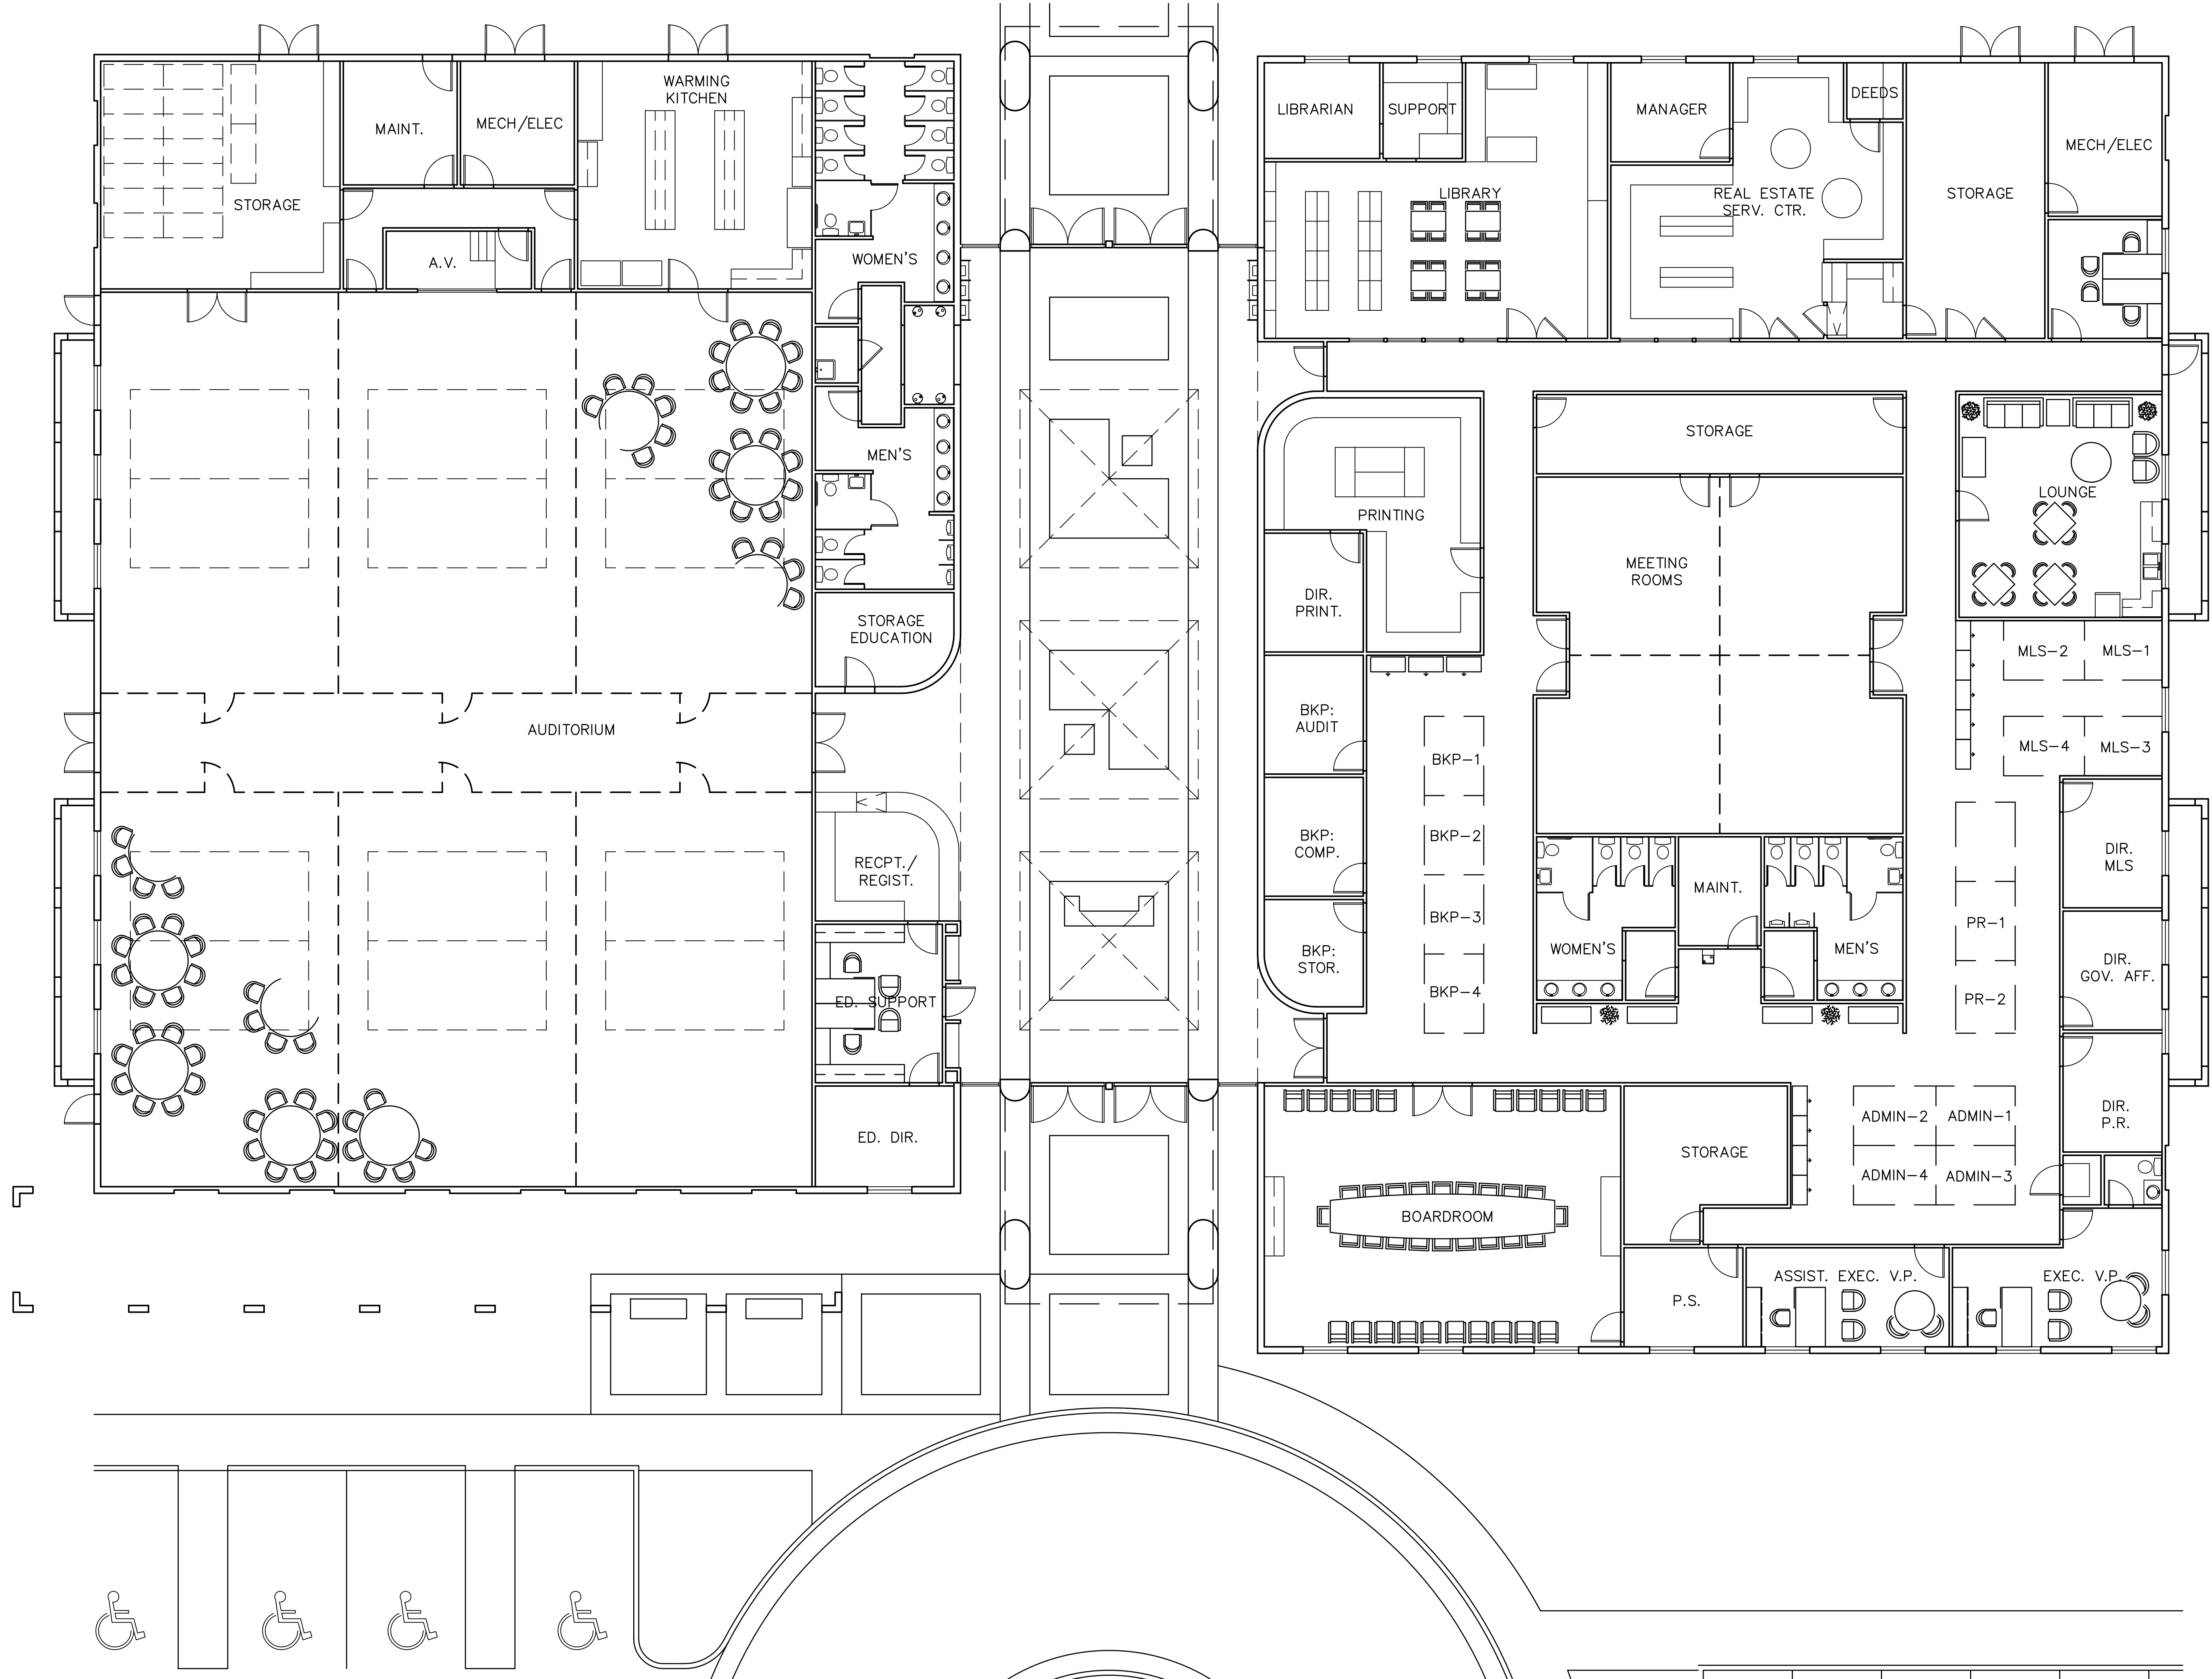

PROPOSED OFFICE BUILDING
 MAITLAND
 FLORIDA

